



ARCHITECTURAL PLANT FIRST FLOOR

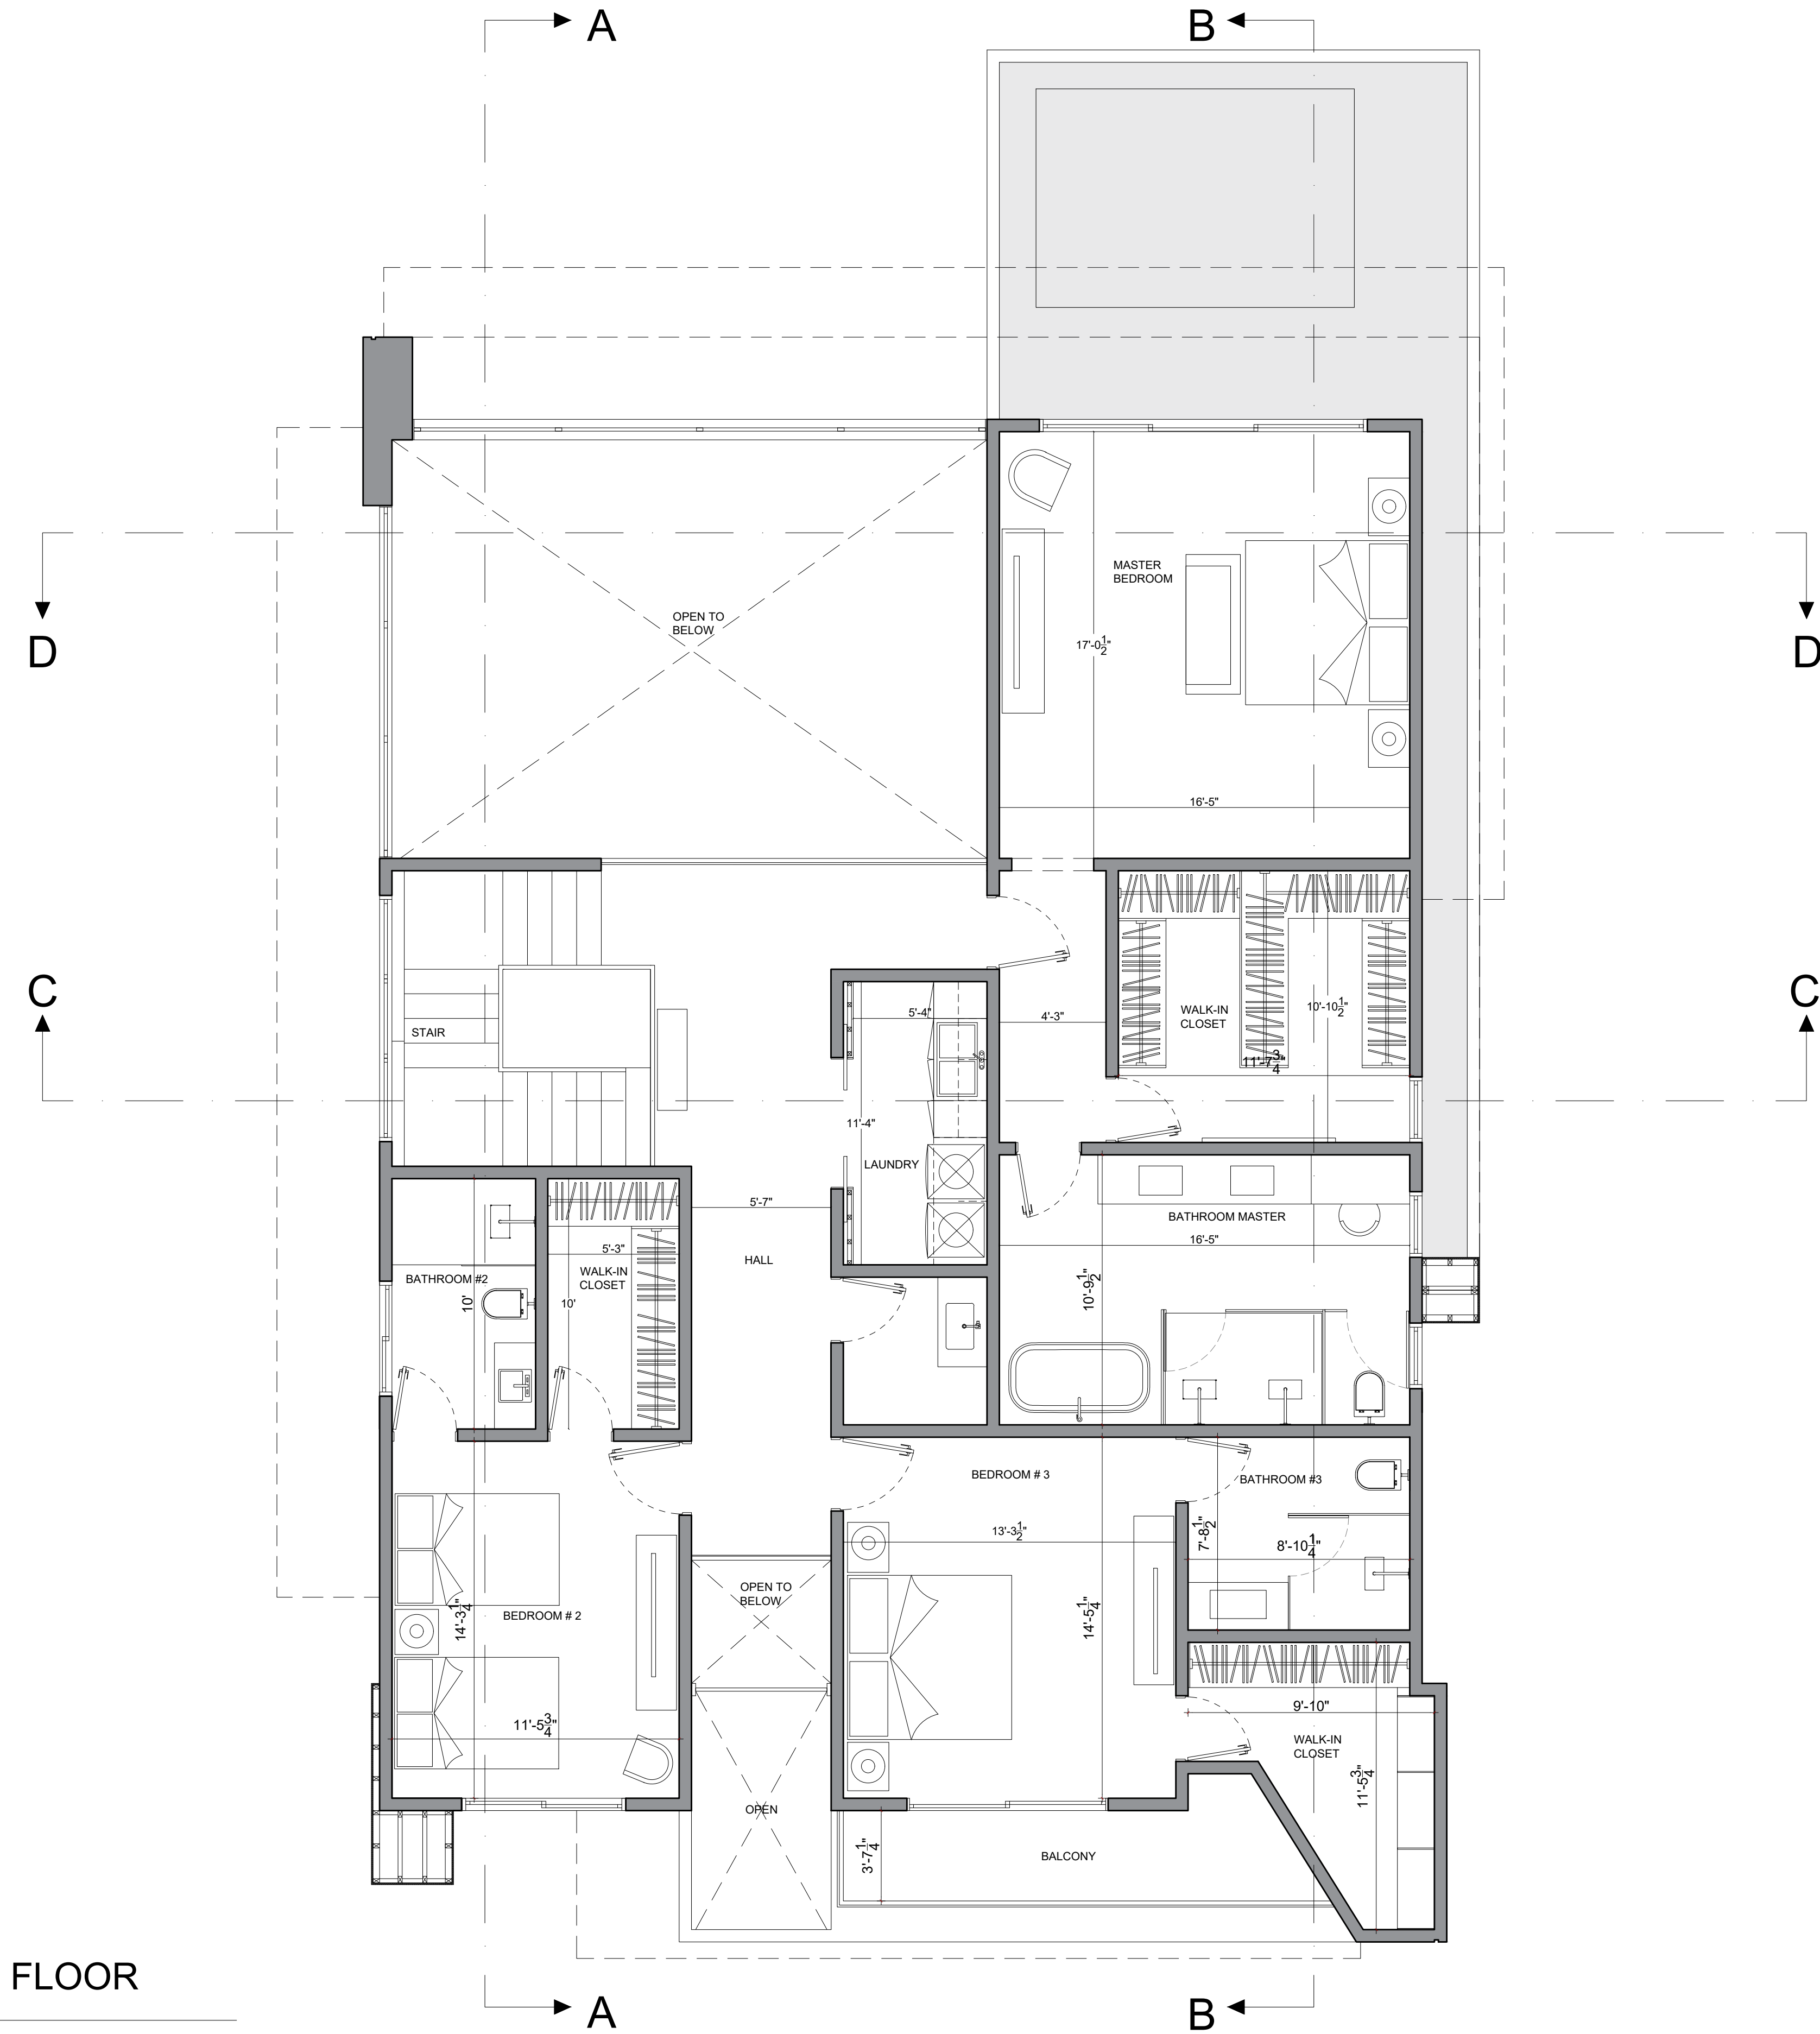


ARCHITECTURAL PLANT SECOND FLOOR

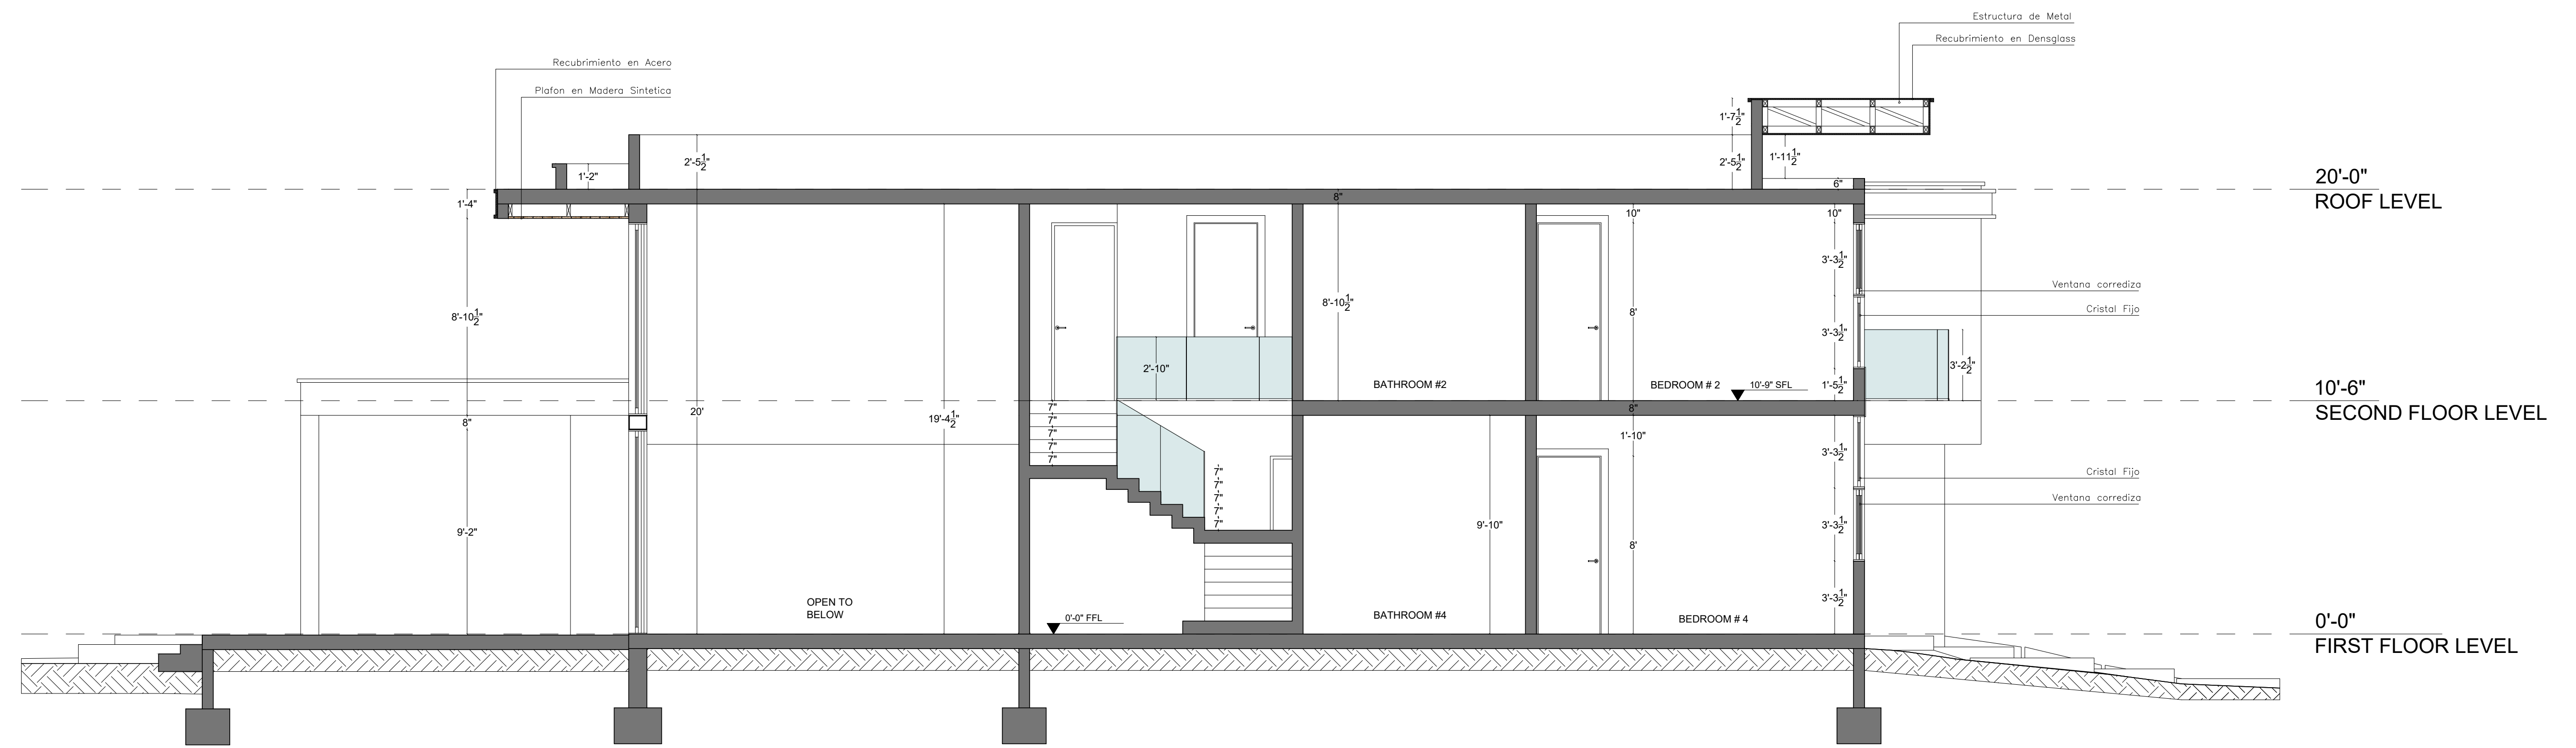


01

SECTION A - A

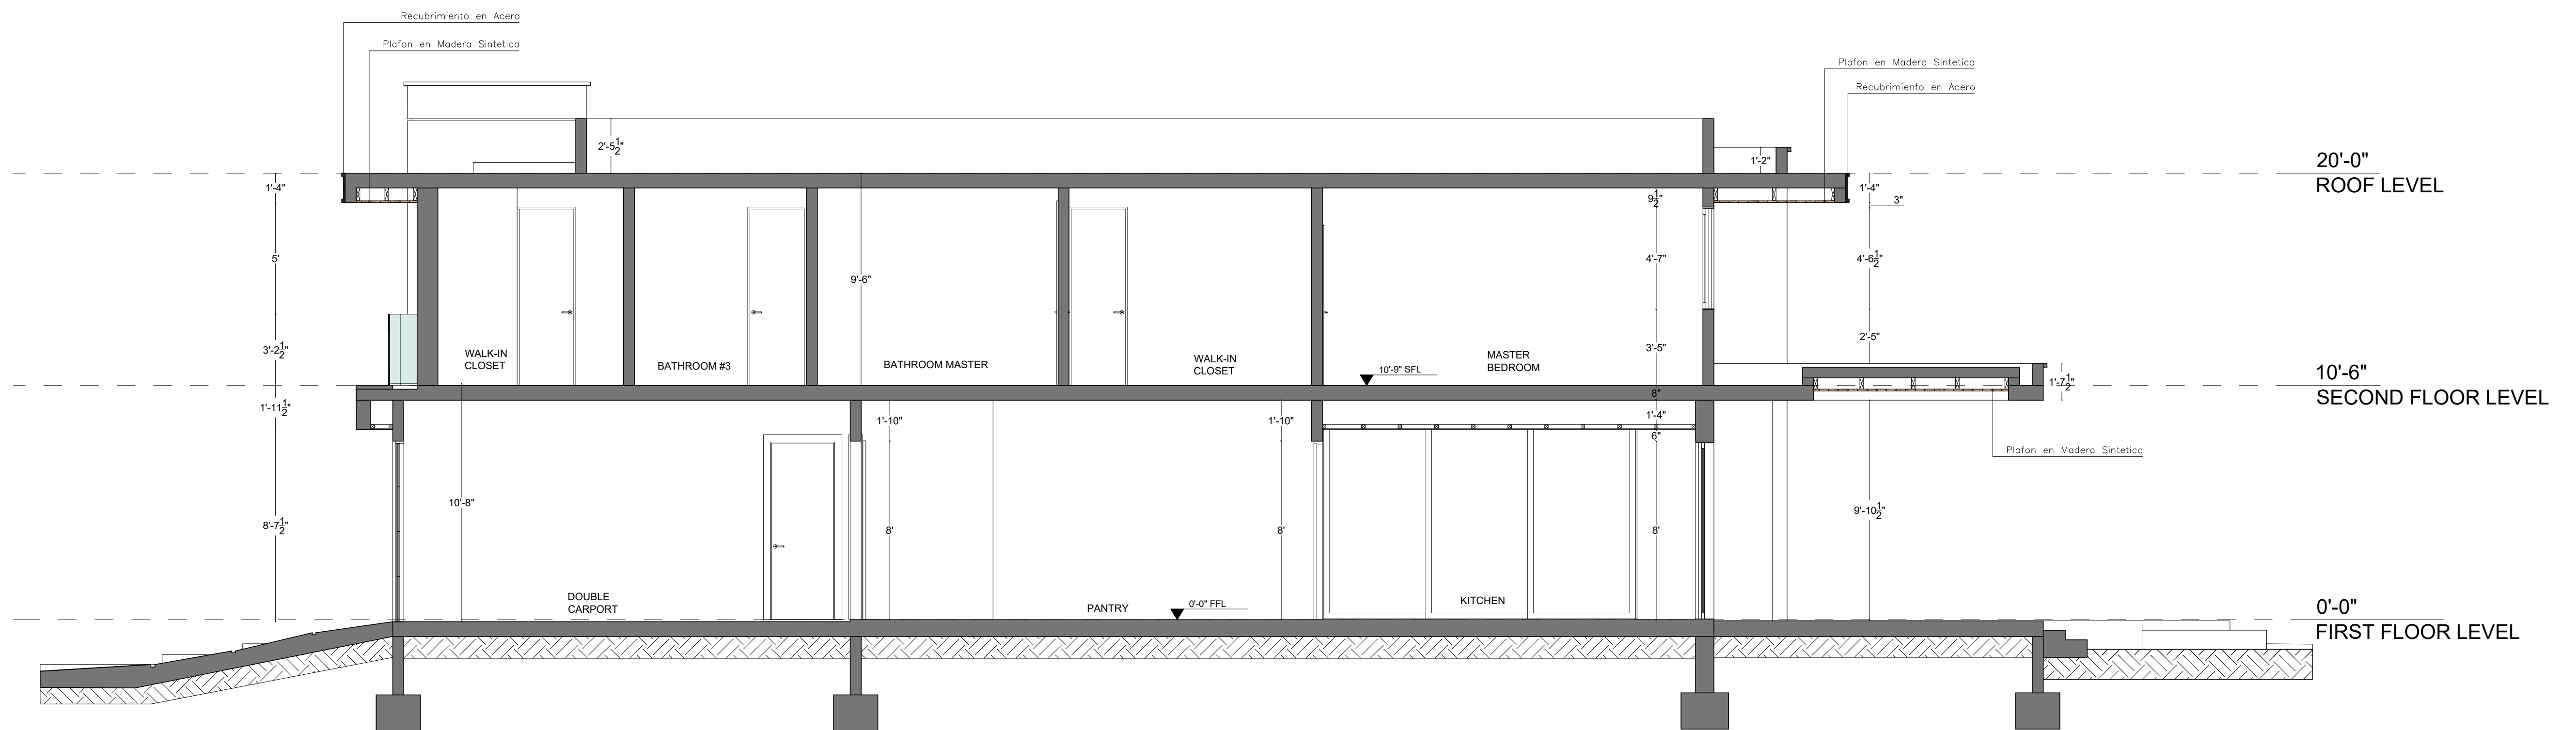


01

SECTION B - B

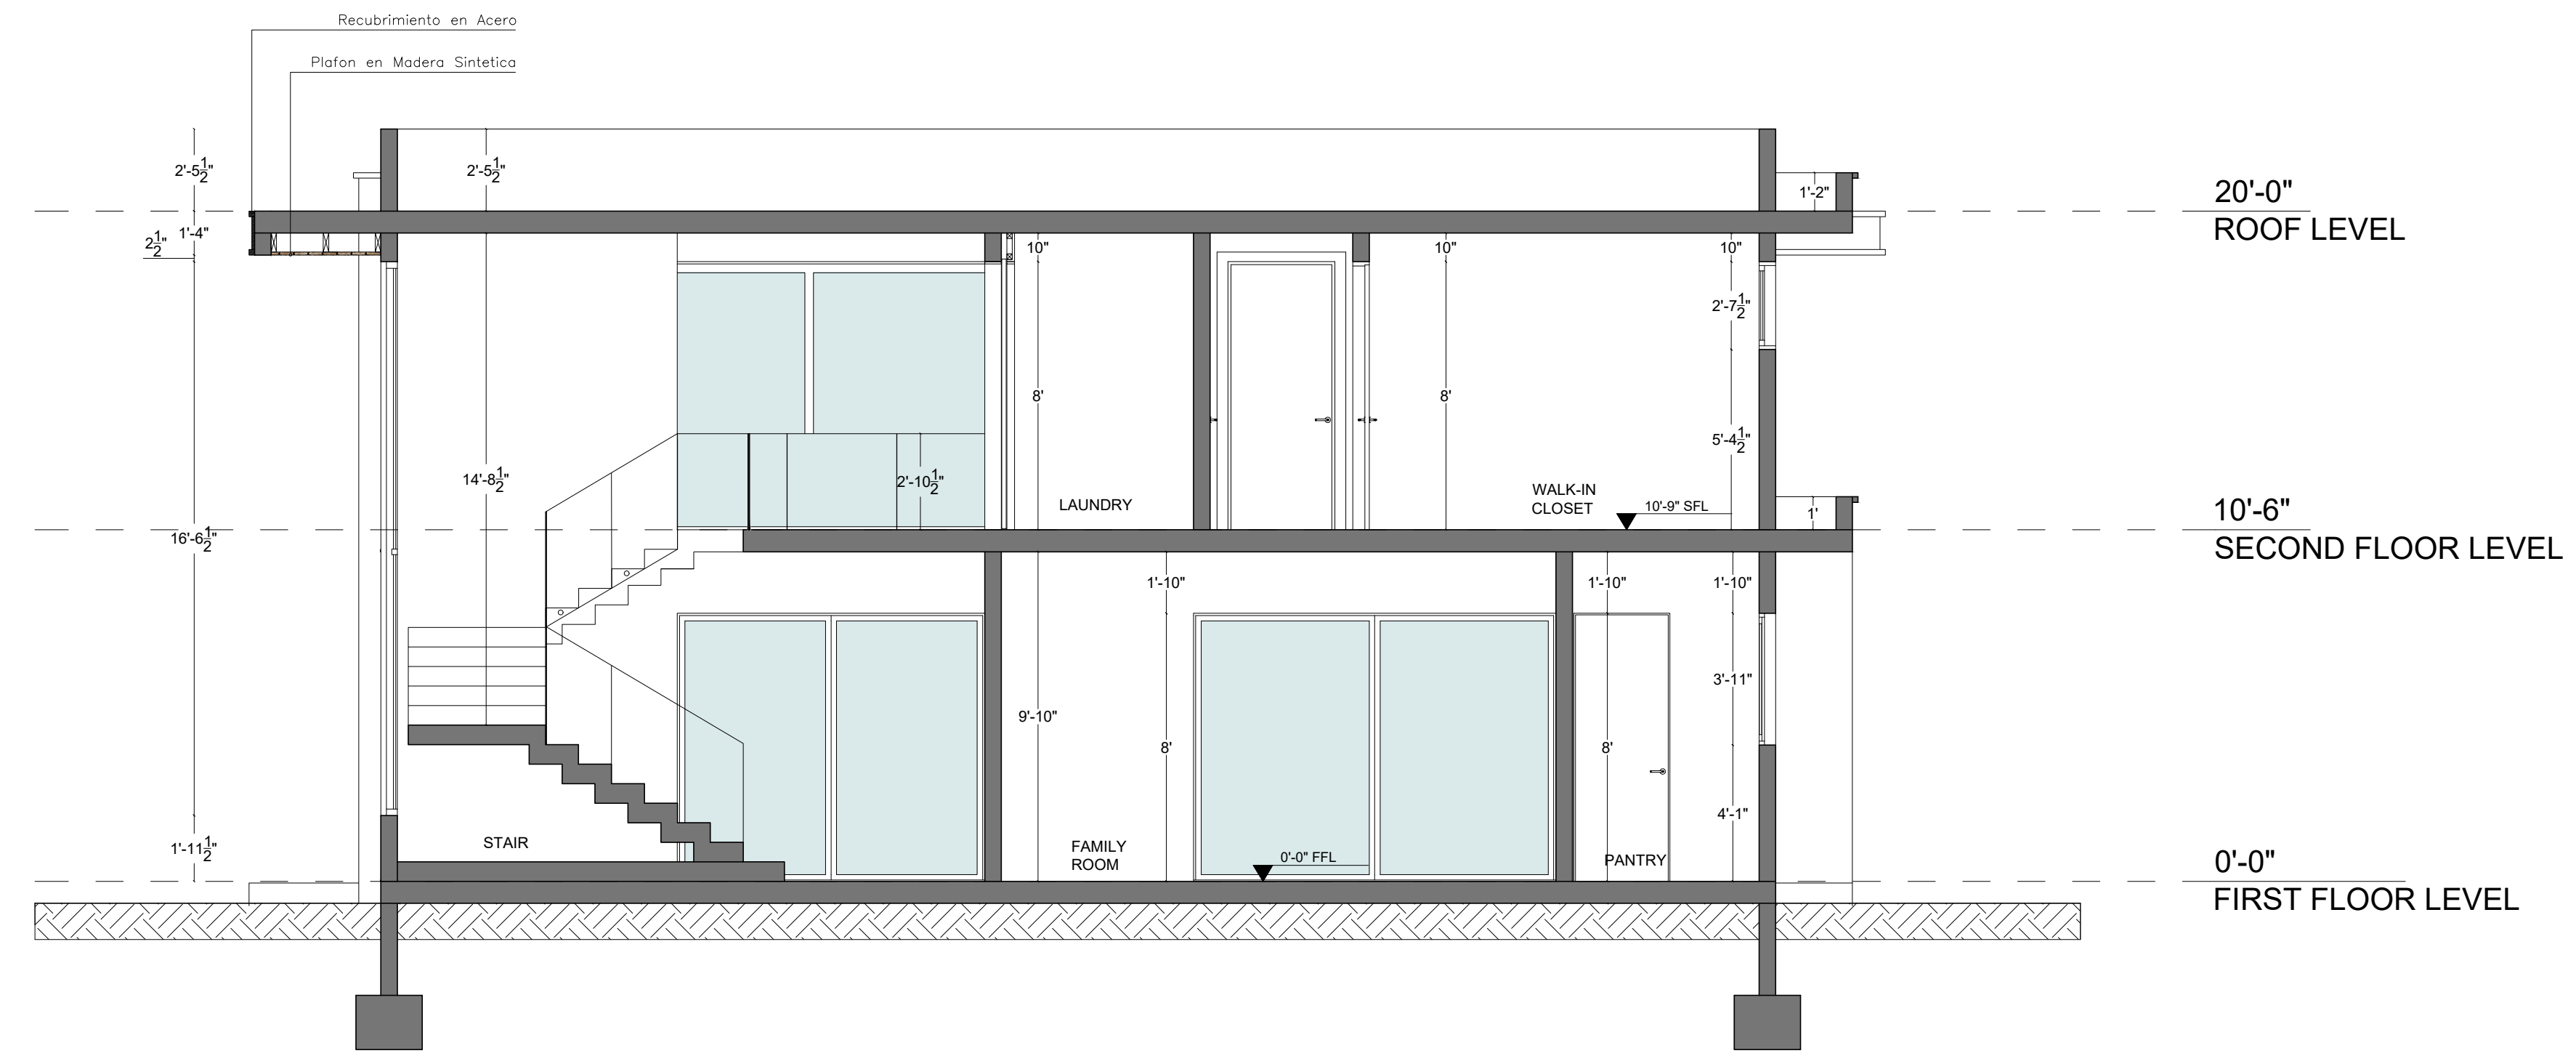

01 SECTION C - C

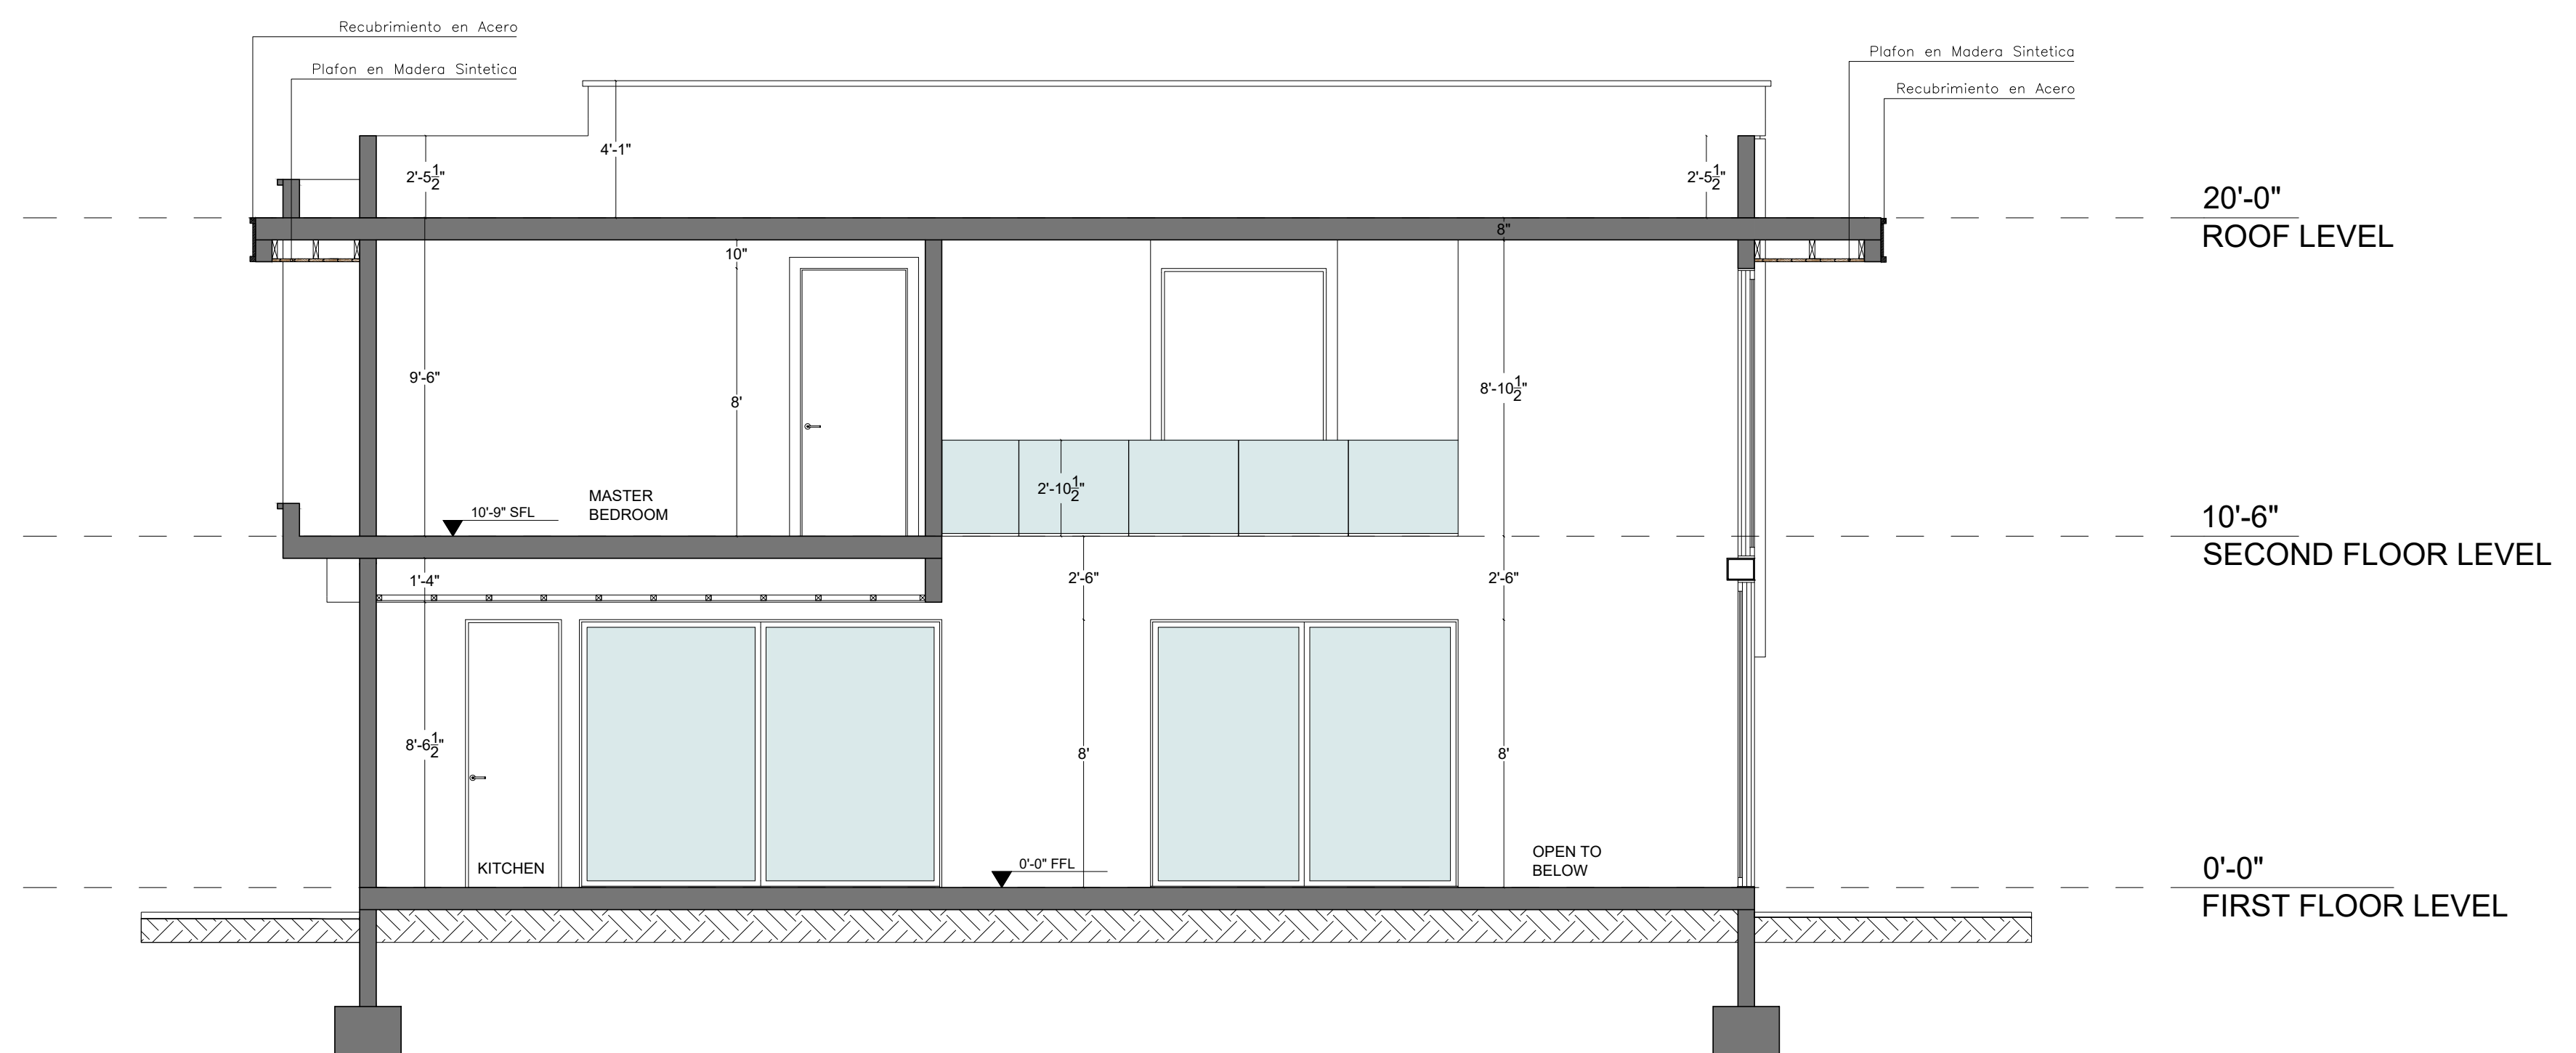

01 SECTION D - D




01 FRONTAL ELEVATION



01 LEFT ELEVATION



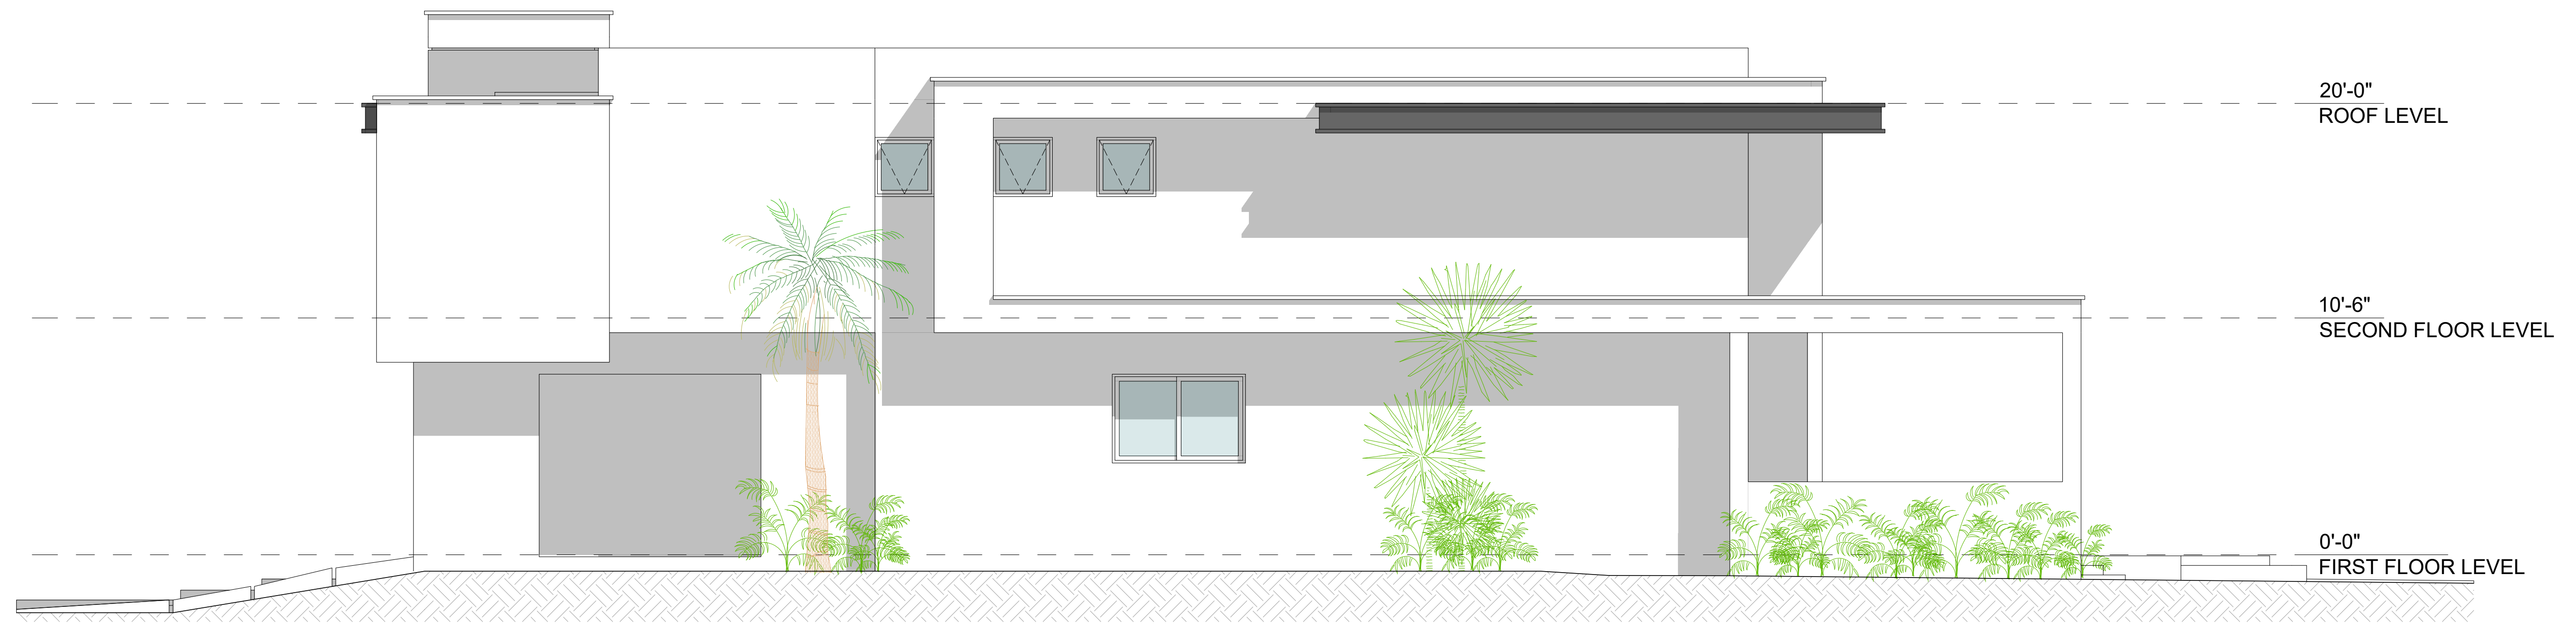

01 RIGHT ELEVATION



01 REAR ELEVATION